

**City of**  
**Norfolk**  
Department of Utilities

NOT FOR CONSTRUCTION

[PROJECT NAME]  
[TASK]  
[% REVIEW SUBMITTAL]  
[MONTH] [YEAR]

**RESPONSIBLE LAND DISTURBER (RLD) DESIGNATION**

THE FOLLOWING PERSON \_\_\_\_\_ ENGINEER'S NAME \_\_\_\_\_ (PRINT),

\_\_\_\_\_ (SIGN), IS IDENTIFIED AS THE RESPONSIBLE LAND DISTURBER WHO WILL BE IN CHARGE OF AND RESPONSIBLE FOR CARRYING OUT THE LAND DISTURBING ACTIVITY. THIS PERSON MEETS THE APPLICABLE REQUIREMENTS OF VIRGINIA CODE SECTION 10.1-563 AND 10.1-566 BY VIRTUE OF THE FOLLOWING (CHECK THE CATEGORY THAT APPLIES):

- \_\_\_\_\_ RESPONSIBLE LAND DISTURBER CERTIFICATE
- \_\_\_\_\_ DCR CERTIFICATION FOR COMBINED ADMINISTRATOR, ADMINISTRATOR, PLAN REVIEWER, INSPECTOR, OR CONTRACTOR
- VA PROFESSIONAL ENGINEER, LAND SURVEYOR, LANDSCAPE ARCHITECT, OR ARCHITECT

RLD CONTACT INFORMATION

NAME: \_\_\_\_\_ ENGINEER \_\_\_\_\_  
 CERTIFICATION/REGISTRATION NUMBER: \_\_\_\_\_ VIRGINIA P.E./NUMBER \_\_\_\_\_  
 COMPANY: \_\_\_\_\_  
 MAILING ADDRESS: \_\_\_\_\_  
 TELEPHONE: \_\_\_\_\_ FAX: \_\_\_\_\_  
 EMAIL: \_\_\_\_\_

THIS DESIGNATION MAY ONLY BE CHANGED BY A PLAN COVER SHEET REVISION THAT MUST BE SUBMITTED TO THE CITY FOR VERIFICATION AND APPROVAL.


UPON AWARD OF THE CONTRACT AND BEFORE ANY LAND DISTURBING ACTIVITY CAN BEGIN, THE CONTRACTOR SHALL EXECUTE AND SUBMIT A RESPONSIBLE LAND DISTURBER NOTIFICATION FORM TO THE DEPARTMENT OF PLANNING, ENVIRONMENTAL SERVICES, ROOM 508, CITY HALL BUILDING, 810 UNION STREET, NORFOLK, VA 23510 TEL: (757) 664-4368. AWARD OF THE CONTRACT WILL RELIEVE THE ABOVE SIGNER OF ALL RESPONSIBILITY.

[ADDITIONAL NOTES]

[ADDITIONAL NOTES]

[ADDITIONAL NOTES]

[ADDITIONAL NOTES]

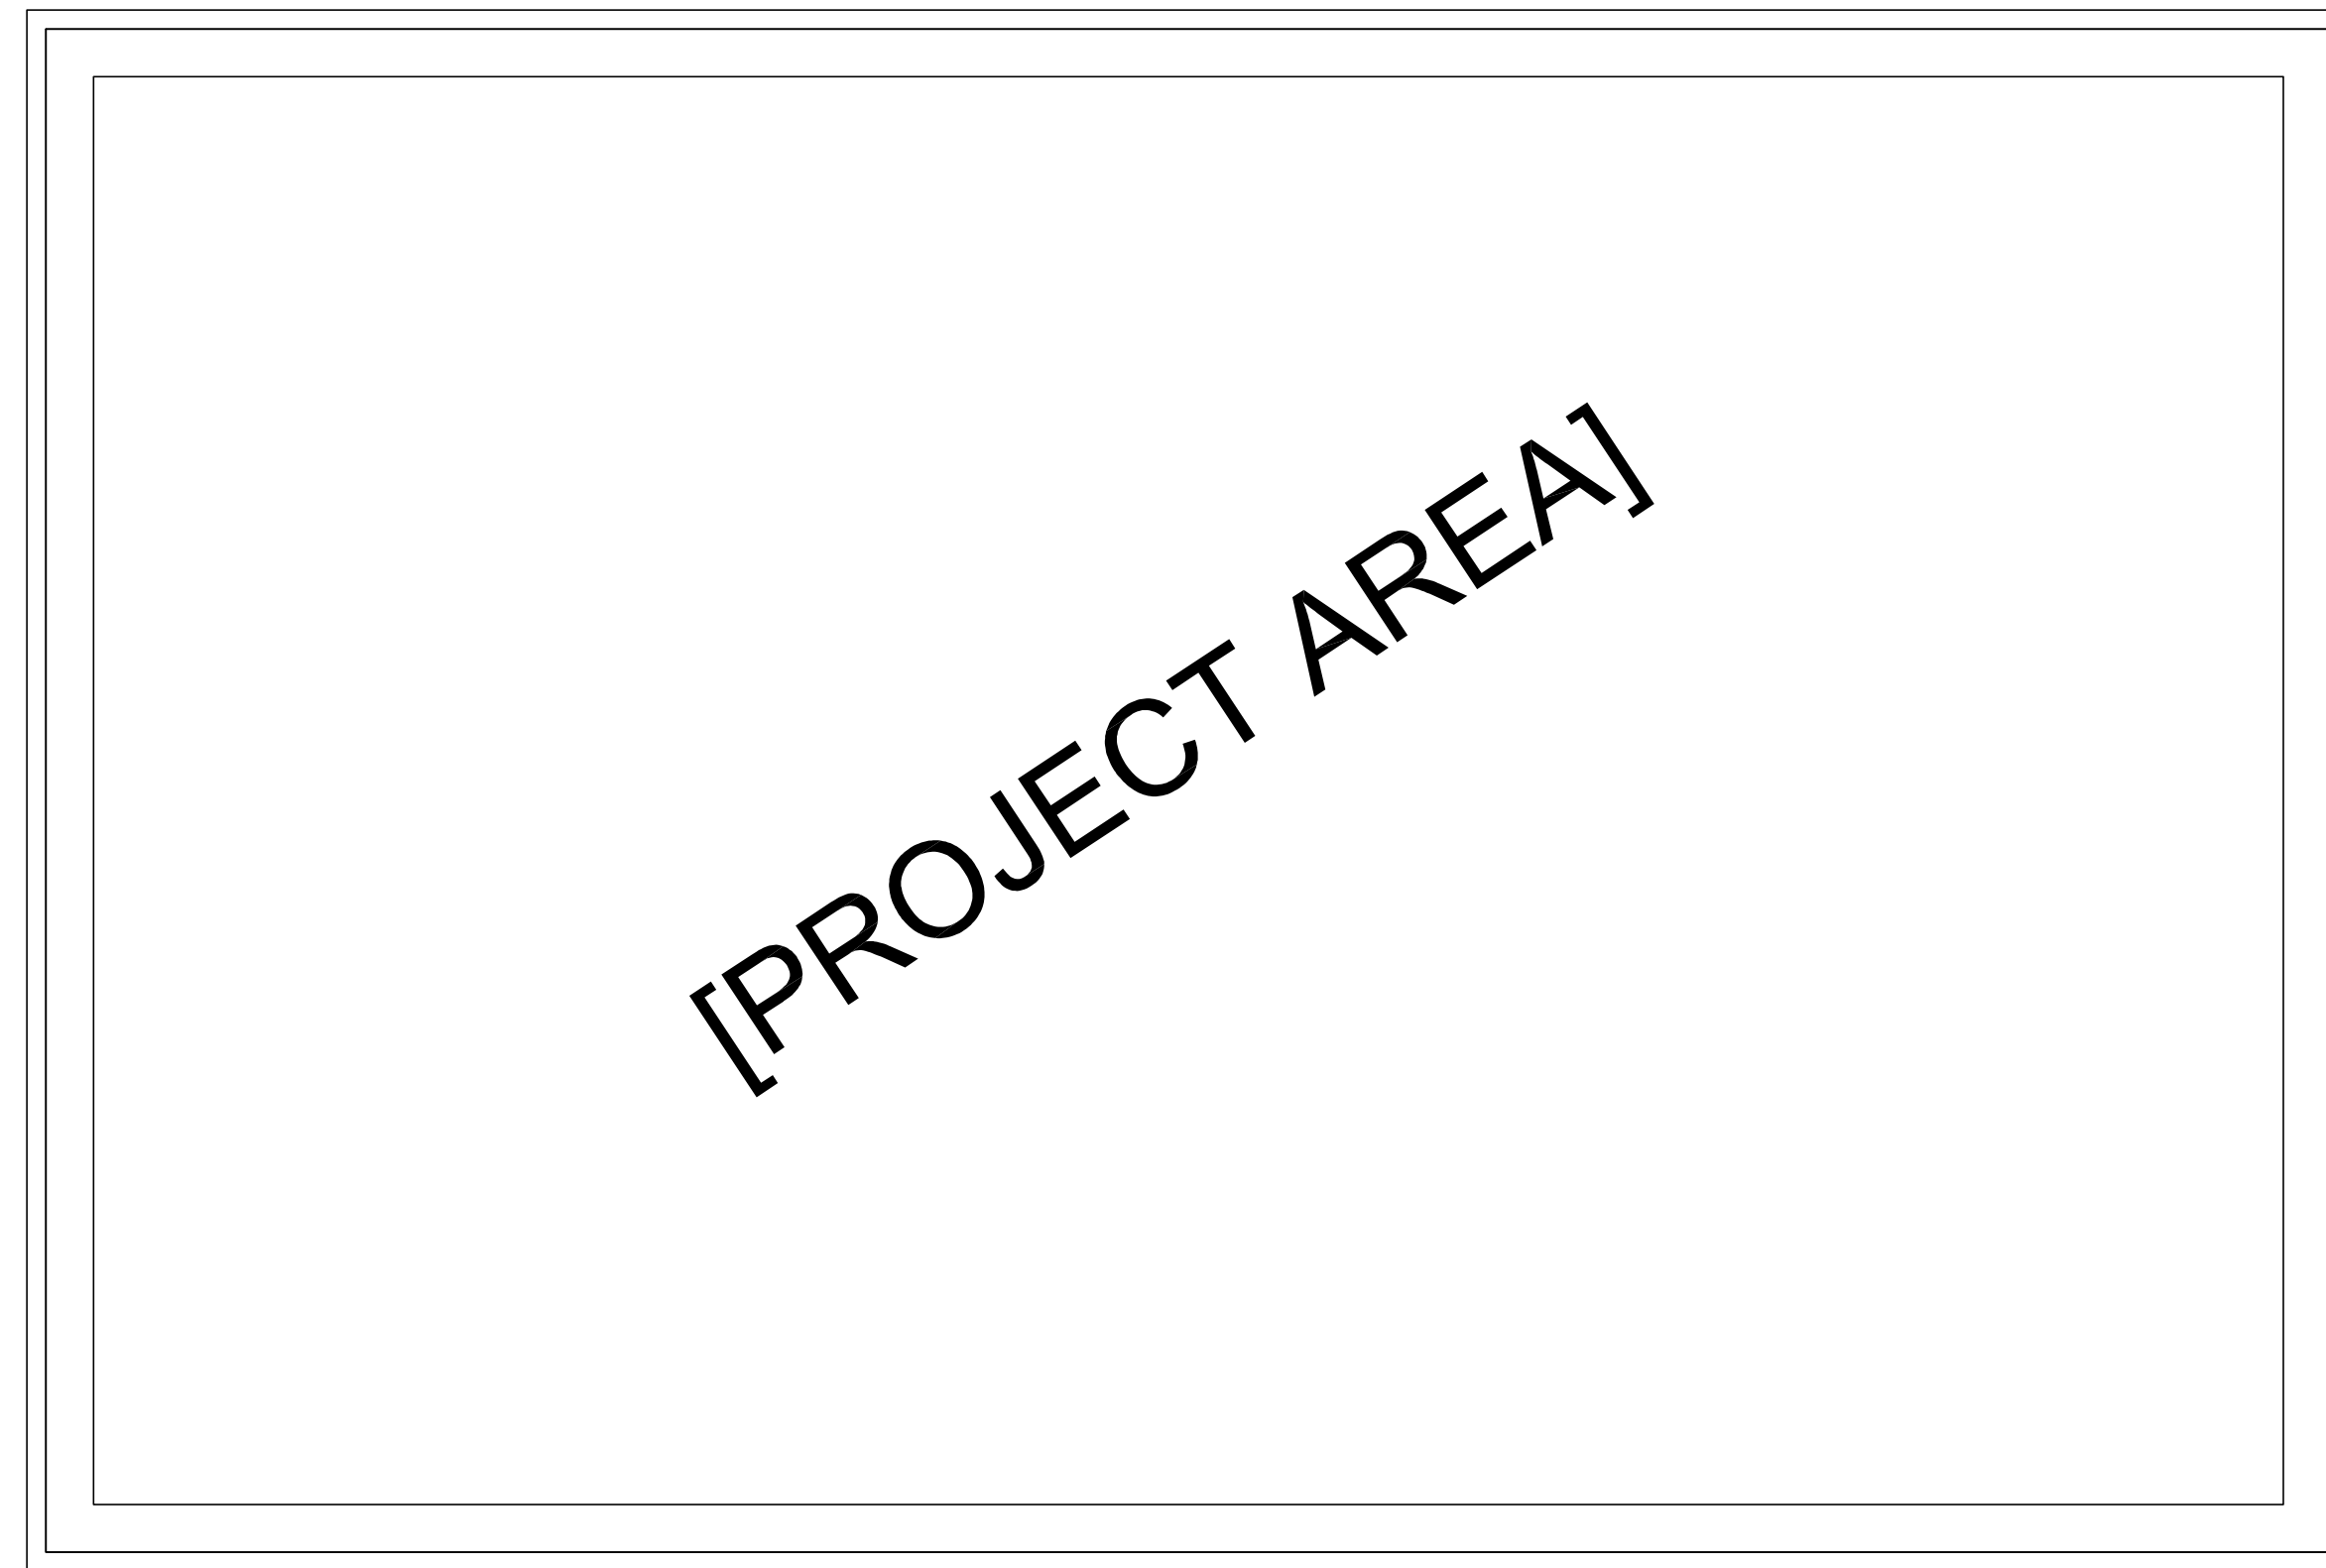

PROJECT AREA  
SCALE 1" = 100'

[ADDITIONAL NOTES]

[ADDITIONAL NOTES]

APPROVAL		
APPROVED DEPARTMENT OF PLANNING & COMMUNITY DEVELOPMENT	SIGNATURE _____	DATE _____
APPROVED ENGINEERING MANAGER	SIGNATURE _____	DATE _____

**DRAWING INDEX** [EDIT AS NEEDED OR USE G-02\*]


**GENERAL**

SHEET	DESCRIPTION
G-01	COVER SHEET/ LOCATION MAP
G-02*	DRAWING INDEX*
G-03	GENERAL NOTES
G-04	PROPOSED PROCESS AND FLOW SCHEMATIC
G-05	PROPOSED SLUDGE SCHEMATIC
G-06	PROPOSED AIR FLOW DIAGRAM
G-07	HYDRAULIC PROFILE I
G-08	HYDRAULIC PROFILE II

**CIVIL SITE**

SHEET	DESCRIPTION
C-01	CIVIL NOTES, LEGEND, AND ABBREVIATIONS
C-02	EXISTING SITE KEY PLAN
C-03	EXISTING SITE PLAN I
C-04	EXISTING SITE PLAN II
C-05	EXISTING SITE PLAN III
C-06	EXISTING SITE PLAN IV
C-07	EXISTING SITE PLAN V
C-08	DEMOLITION KEY PLAN
C-09	DEMOLITION PLAN I

VICINITY MAP  
SCALE 1" = 5000'

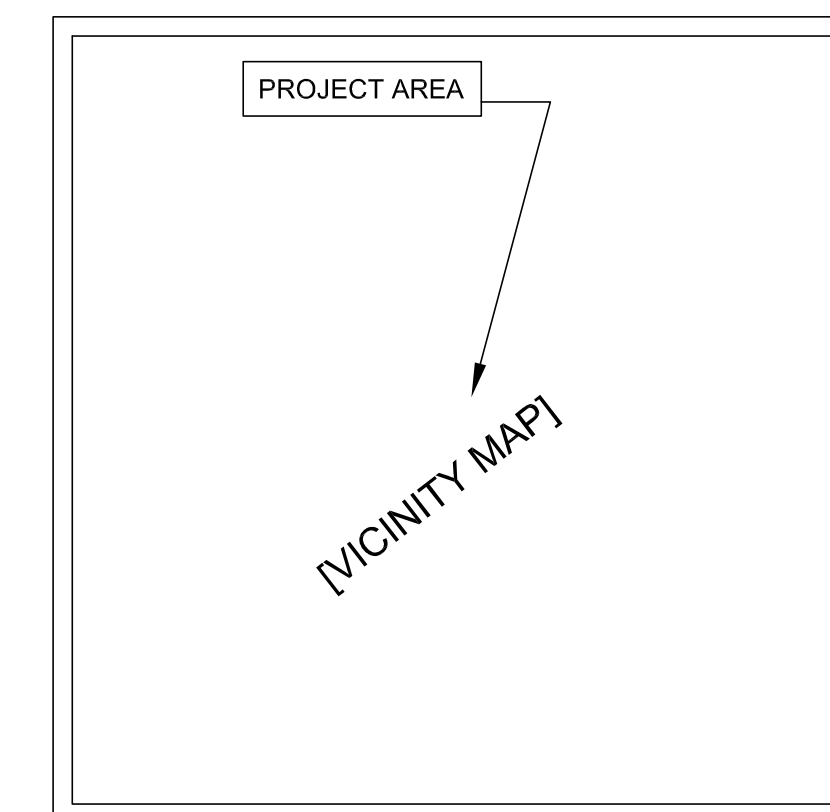

BY	DATE	DESCRIPTION	REV.

[CONSULTANT LOGO]

NORFOLK DEPARTMENT OF UTILITIES  
[PROJECT NAME]  
[TASK]  
COVER SHEET/ LOCATION MAP

DESIGNED BY: \_\_\_\_\_  
 DRAWN BY: \_\_\_\_\_  
 CHECKED BY: \_\_\_\_\_  
 APPROVED BY: \_\_\_\_\_  
 DATE: \_\_\_\_\_

DEPARTMENT OF UTILITIES  
401 MONTICELLO AVENUE  
NORFOLK, VA 23510

[STAMP SEAL]