

[REDACTED]

**Amendment No.1  
to the Conservation Plan  
for the Central Brambleton Neighborhood  
Conservation Project**

**OCTOBER 1994**

[REDACTED]

**NRHA**

*not approved*

**AMENDMENT NO. 1 TO THE CONSERVATION  
PLAN FOR THE CENTRAL BRAMBLETON  
NEIGHBORHOOD CONSERVATION PROJECT**

**The Conservation Plan for the Central Brambleton Neighborhood Conservation Project was adopted by the Commissioners of the Norfolk Redevelopment and Housing Authority on August 26, 1991, and approved by the Council of the City of Norfolk on November 12, 1991.**

**It has become necessary to amend the Plan in order to adjust the land use designation for several parcels of land, to indicate explicitly the need to acquire certain additional properties, and to allow the development of a stormwater management retention pond within the existing boundaries of the project area. The retention pond will eradicate severe existing drainage problems in the Brambleton community.**

**The Conservation Plan for the Central Brambleton Neighborhood Conservation Project is also amended to identify several additional parcels whose acquisition and clearance is necessary to achieve the objectives of the Plan.**

**In order to carry out the desired change, the Original Plan is hereby amended as follows:**


6. Plan Exhibit 1A, "Land Acquisition List" is hereby amended to include the following properties to achieve project objectives:

1318 Corpew Avenue  
714/716 Reservoir Avenue  
718 Reservoir Avenue  
721 Reservoir Avenue  
723 Reservoir Avenue  
731 Reservoir Avenue  
735 Reservoir Avenue  
737 Reservoir Avenue  
743 Reservoir Avenue  
745 Reservoir Avenue  
908 Reservoir Avenue  
710 Maltby Avenue  
725 Maltby Avenue  
714/716 Maltby Avenue  
726 Maltby Avenue  
724 Maltby Avenue  
722 Maltby Avenue  
1416 Shipp Avenue  
911 Hanson Avenue  
913 Hanson Avenue  
915 Hanson Avenue  
923 Hanson Avenue  
925 Hanson Avenue  
929 Hanson Avenue

736 Reservoir 4  
723 Maltby  
820 Reservoir

931 Hanson Avenue  
933 Hanson Avenue  
935 Hanson Avenue  
937 Hanson Avenue  
1246 Corpew Avenue  
1240 Corpew Avenue  
1242 Corpew Avenue  
1230 Corpew Avenue  
1516 Corpew Avenue  
833 Marshall Avenue  
839 Marshall Avenue  
843 Marshall Avenue  
944 Marshall Avenue  
951 Marshall Avenue  
960 Marshall Avenue  
960 Cecelia Avenue

7. Plan Exhibit 1B, "Project Area Photographs of Existing Conditions", is hereby renumbered to Plan Exhibit 1C.

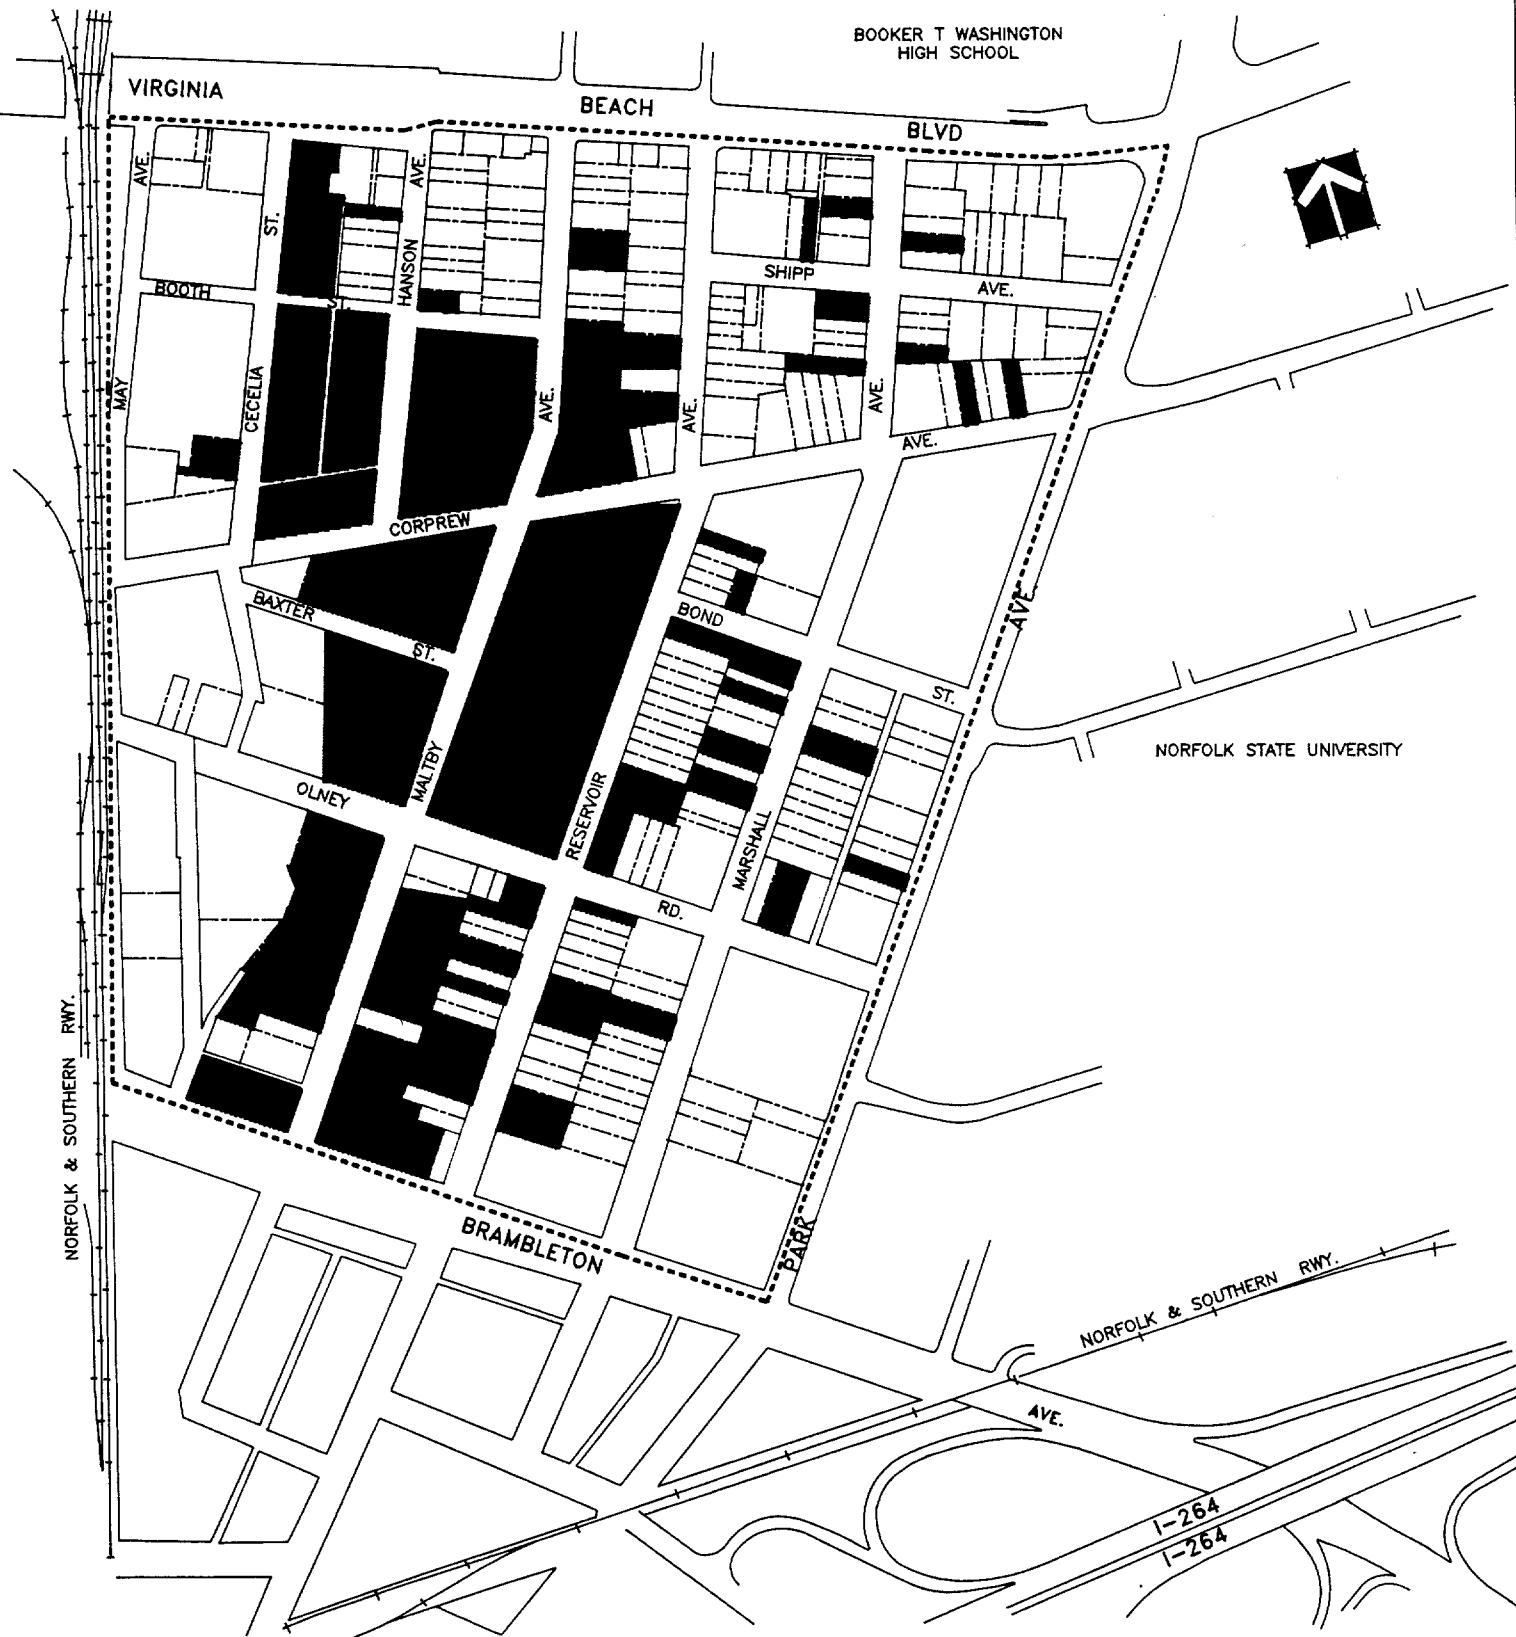

■ TO BE ACQUIRED  
----- PROJECT BOUNDARY


EXHIBIT NO.1  
BOUNDARY & LAND ACQUISITION PLAN  
**CENTRAL BRAMBLETON  
CONSERVATION PROJECT**  
NOT TO SCALE  
OCTOBER 1994

VIRGINIA

BEACH

BOOKER T WASHINGTON  
HIGH SCHOOL

BLVD

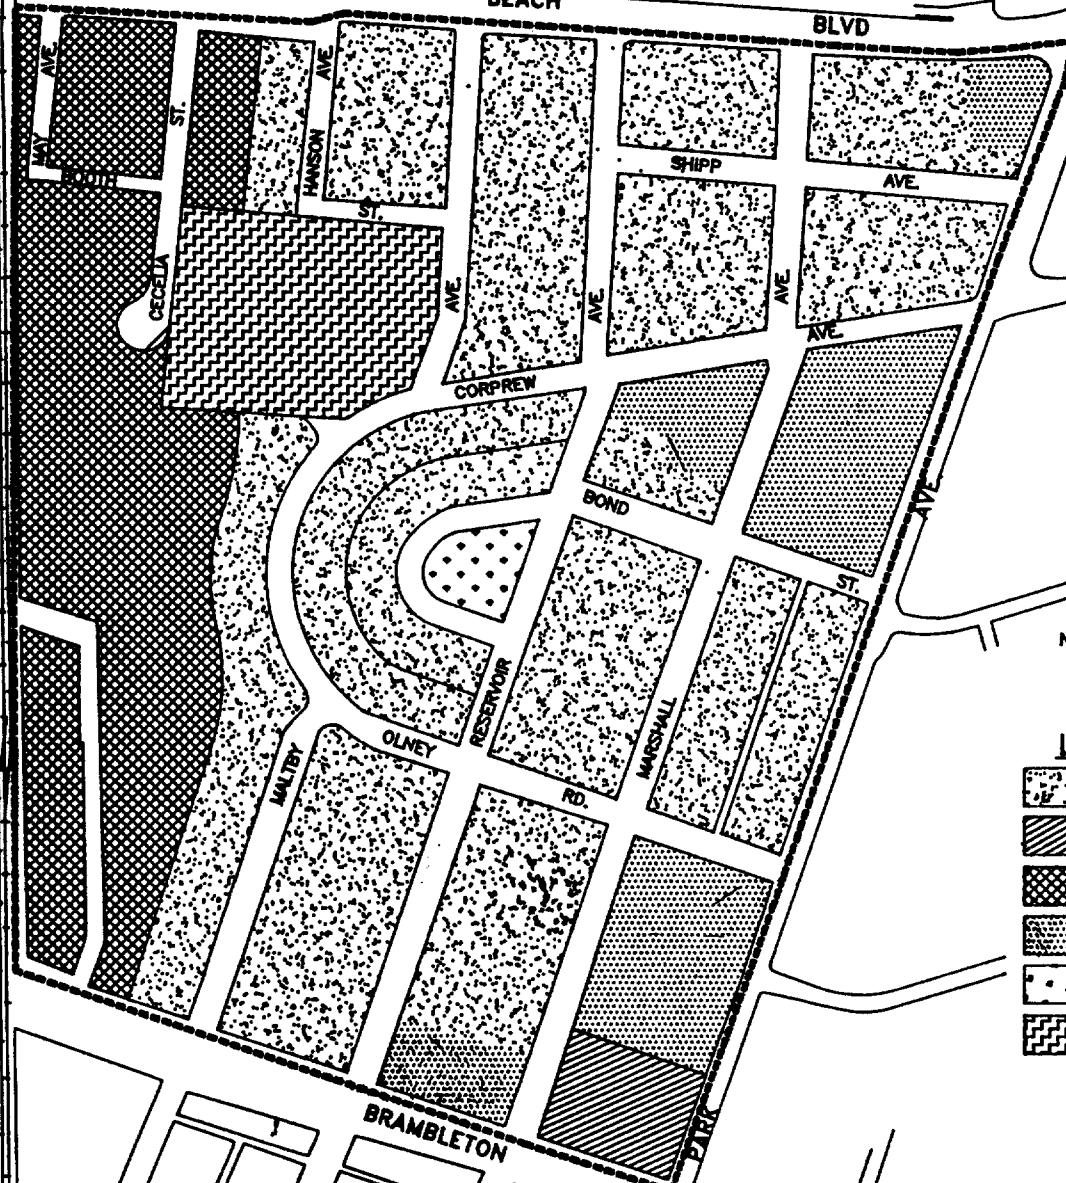

NORFOLK & SOUTHERN Rwy.

NORFOLK & SOUTHERN Rwy.

AVE.

I-264  
I-264

----- PROJECT BOUNDARY

**NRHA**  
Norfolk Redevelopment & Housing Authority

EXHIBIT NO.2  
PROPOSED LAND USE PLAN  
CENTRAL BRAMBLETON  
CONSERVATION PROJECT  
NOT TO SCALE  
JUNE 1994

