



TEMPORARY STONE PATCH

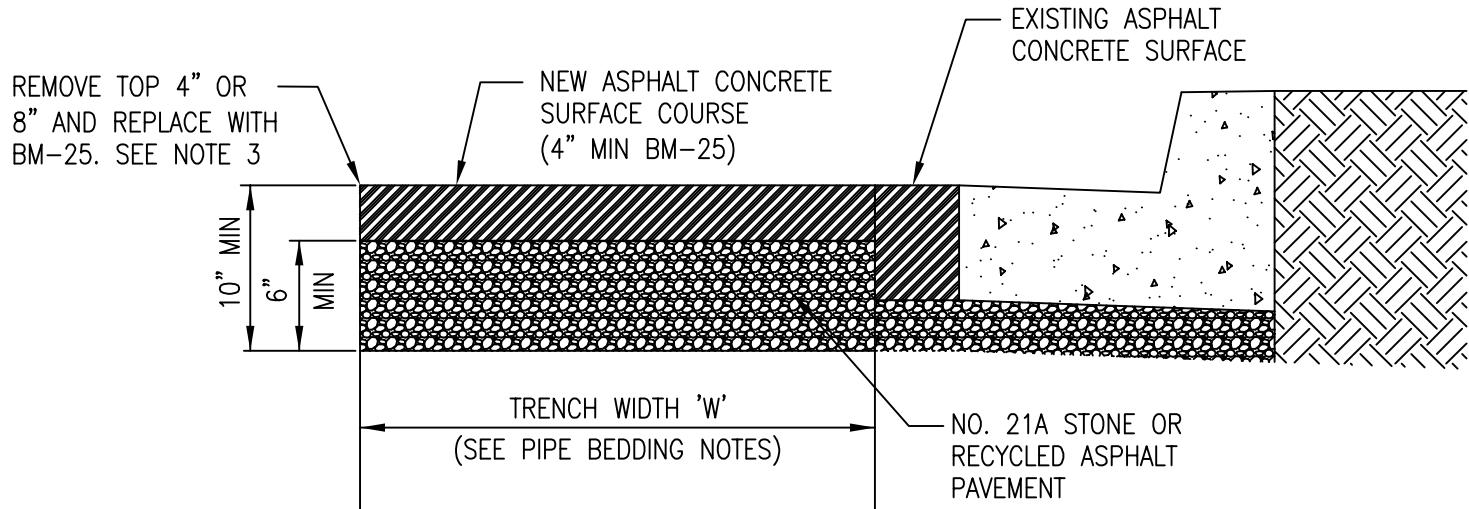

TEMPORARY PAVEMENT PATCH

NOTE:

1. INITIALLY THE CONTRACTOR SHALL INSTALL NO. 21A STONE OR RECYCLED ASPHALT PAVEMENT TO A THICKNESS SPECIFIED IN THE CONSTRUCTION DOCUMENTS OR TO A MINIMUM OF 9 INCHES FOR A TEMPORARY STONE PATCH.
2. WHEN DIRECTED BY THE CITY, THE CONTRACTOR SHALL REMOVE THE TOP 3 INCHES OF NO. 21A STONE OR RECYCLED ASPHALT PAVEMENT FROM A TEMPORARY STONE PATCH AND INSTALL 3 INCHES OF BM-25 BASE COURSE ASPHALT FOR A TEMPORARY PAVEMENT PATCH.
3. REFER TO CITY OF NORFOLK RIGHT-OF-WAY EXCAVATION AND RESTORATION MANUAL DETAIL NO. HS-301 (STANDARD PAVEMENT REPLACEMENT ASPHALT OVER STONE) FOR THICKNESS REQUIREMENTS.
4. USAGE OF RECYCLED ASPHALT PAVEMENT (RAP) IS SUBJECT TO THE APPROVAL OF THE RIGHT-OF-WAY ADMINISTRATOR.

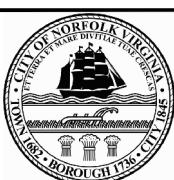

DATE: 07/25

CITY OF NORFOLK – DEPARTMENT OF UTILITIES
STANDARD DETAILS

TEMPORARY PAVEMENT PATCH

SCALE:
NOT TO SCALE

DRAWING NO.
CWS 09