



TEMPORARY STONE PATCH

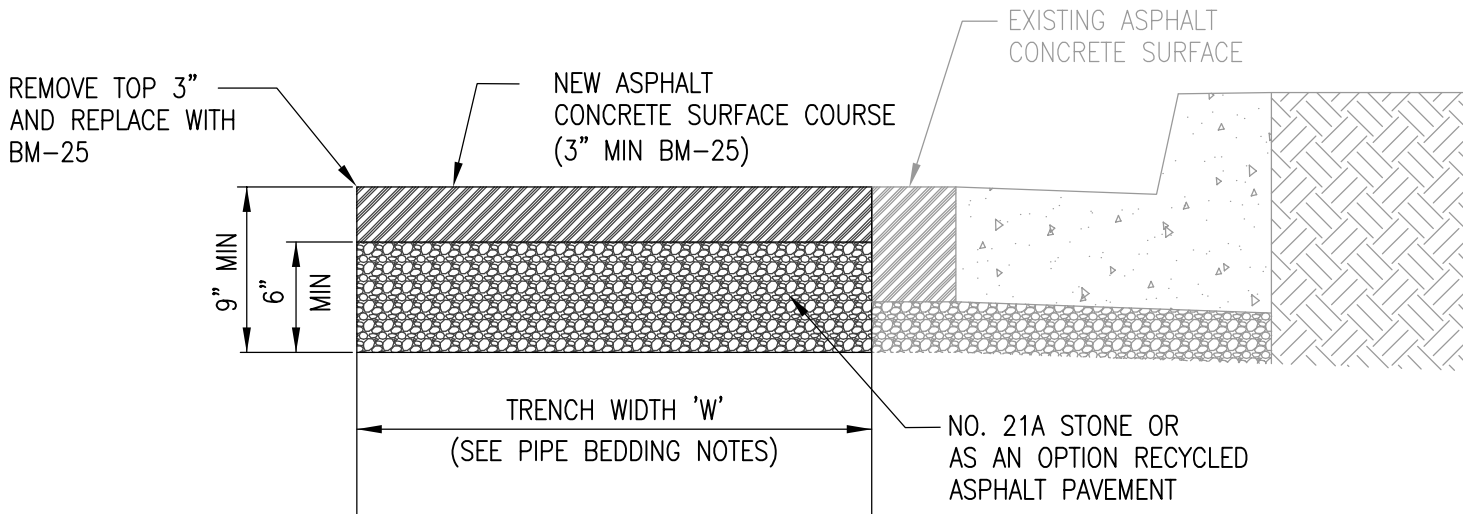

TEMPORARY PAVEMENT PATCH

NOTE:

1. INITIALLY THE CONTRACTOR SHALL INSTALL NO. 21A STONE OR RECYCLED ASPHALT PAVEMENT TO A THICKNESS SPECIFIED IN THE CONSTRUCTION DOCUMENTS OR TO A MINIMUM OF 9 INCHES FOR A TEMPORARY STONE PATCH.
2. WHEN DIRECTED BY THE CITY, THE CONTRACTOR SHALL REMOVE THE TOP 3 INCHES OF NO. 21A STONE OR RECYCLED ASPHALT PAVEMENT FROM A TEMPORARY STONE PATCH AND INSTALL 3 INCHES OF BM-25 BASE COURSE ASPHALT FOR A TEMPORARY PAVEMENT PATCH.

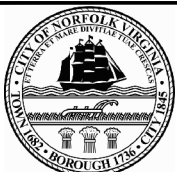

CITY OF NORFOLK – DEPARTMENT OF UTILITIES
STANDARD DETAILS

SCALE:
NOT TO SCALE

TEMPORARY PAVEMENT PATCH

DRAWING NO.
CWS 09

DATE: 03/18