


Copyright 2007 McPherson Design Group, P.C. Any reproduction or unauthorized use of this document or any part of this document without the expressed written consent of McPherson Design Group P.C. is prohibited.

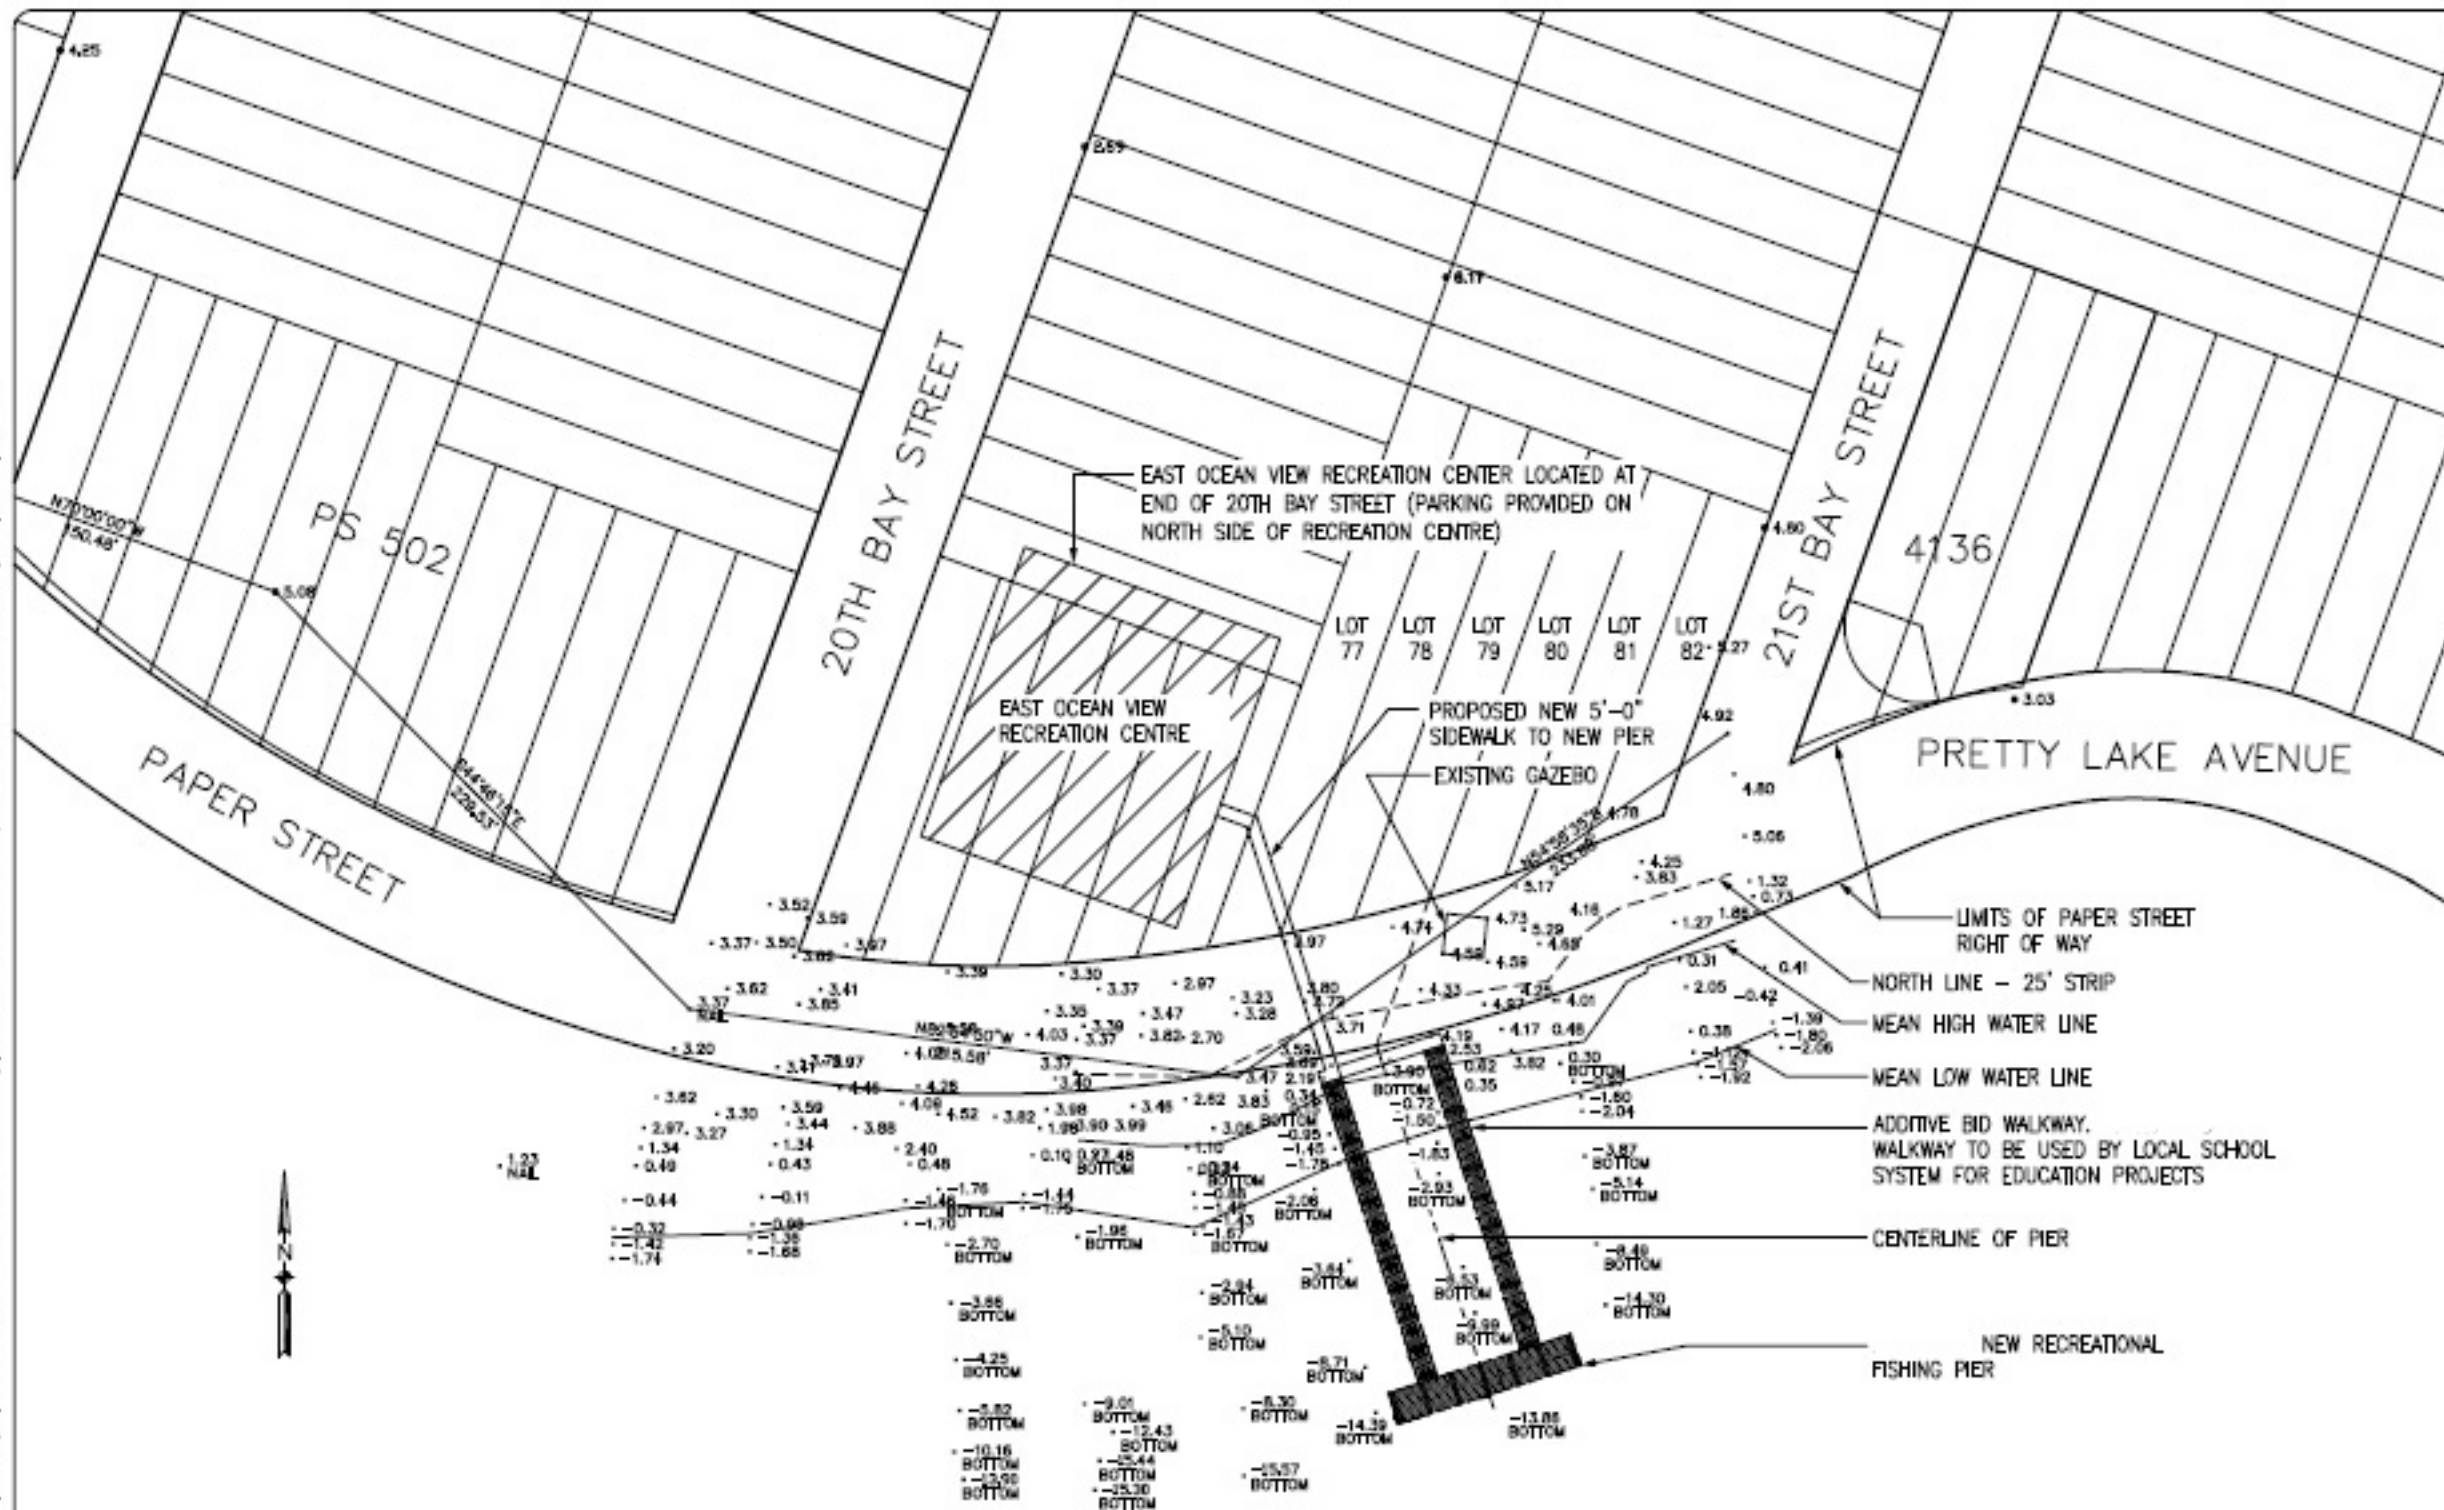

GENERAL NOTES:

1. ALL SURVEY POINTS/ELEVATIONS BASED UPON NAVD-88 DATUM.

BILL HARBERT RECREATIONAL FISHING PIER SITE PLAN

1" = 30'-0"



McPHERSON DESIGN GROUP, P.C.
 STRUCTURAL ENGINEERS
 1001 COLLETTA AVENUE
 SUITE 1000
 NORFOLK, VIRGINIA 23510
 (757) 622-1111
 www.mcpersondesigngroup.com

DATE	DESCRIPTION

McPHERSON DESIGN GROUP, P.C.
 STRUCTURAL ENGINEERS
BILL HARBERT FISHING PIER
 NORFOLK, VIRGINIA

SITE PLAN

S-1