


DEDUCT METER VAULT SCADA BOARD

FIELD

SCADAPACK 334

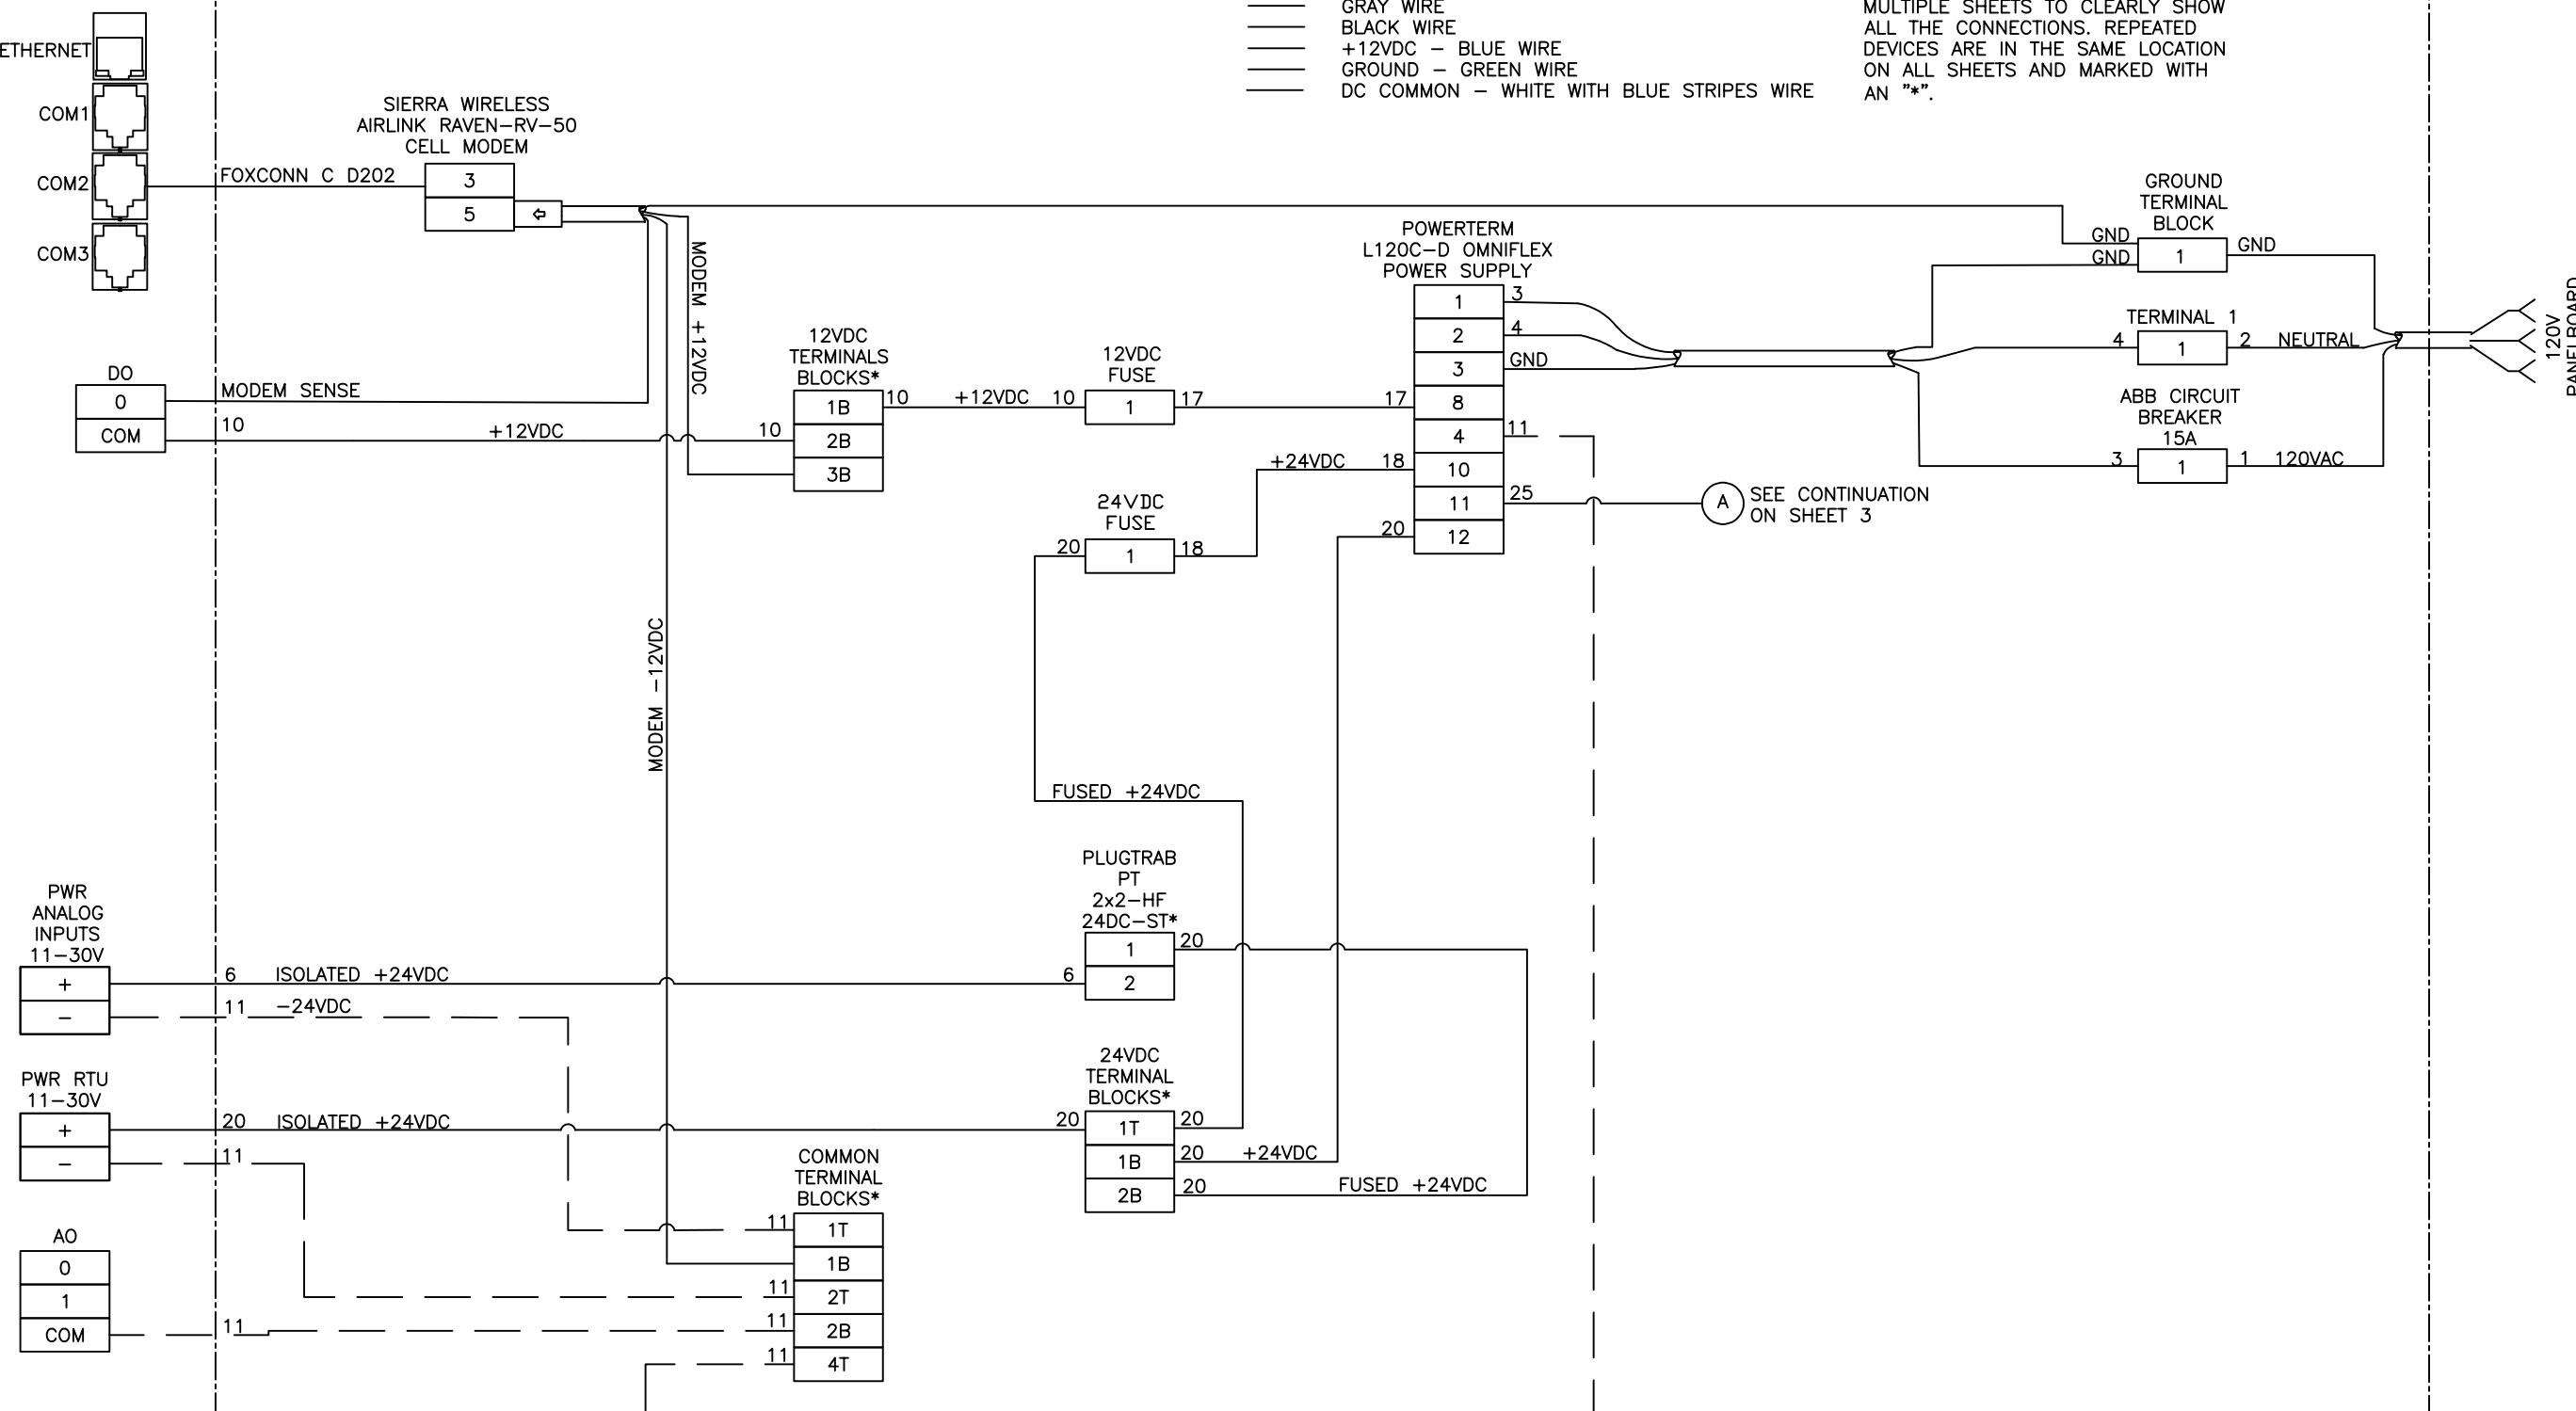

CITY OF NORFOLK – DEPARTMENT OF UTILITIES
STANDARD DETAILS

SCALE:
NOT TO SCALE

SCADA BOARD 12V AND 24V POWER AND COMMUNICATIONS

DRAWING NO.
CW 10

DATE: 07/25