

DUCT METER VAULT SCADA BOARD

FIELD



SCADAPACK 334

LEGEND:

- WHITE WIRE
- GRAY WIRE
- BLACK WIRE
- +12VDC — BLUE WIRE
- GROUND — GREEN WIRE
- DC COMMON — WHITE WITH BLUE STRIPES WIRE

GENERAL NOTES:

1. SOME DEVICES ARE REPEATED ON MULTIPLE SHEETS TO CLEARLY SHOW ALL THE CONNECTIONS. REPEATED DEVICES ARE IN THE SAME LOCATION ON ALL SHEETS AND MARKED WITH AN "*".

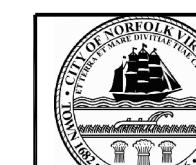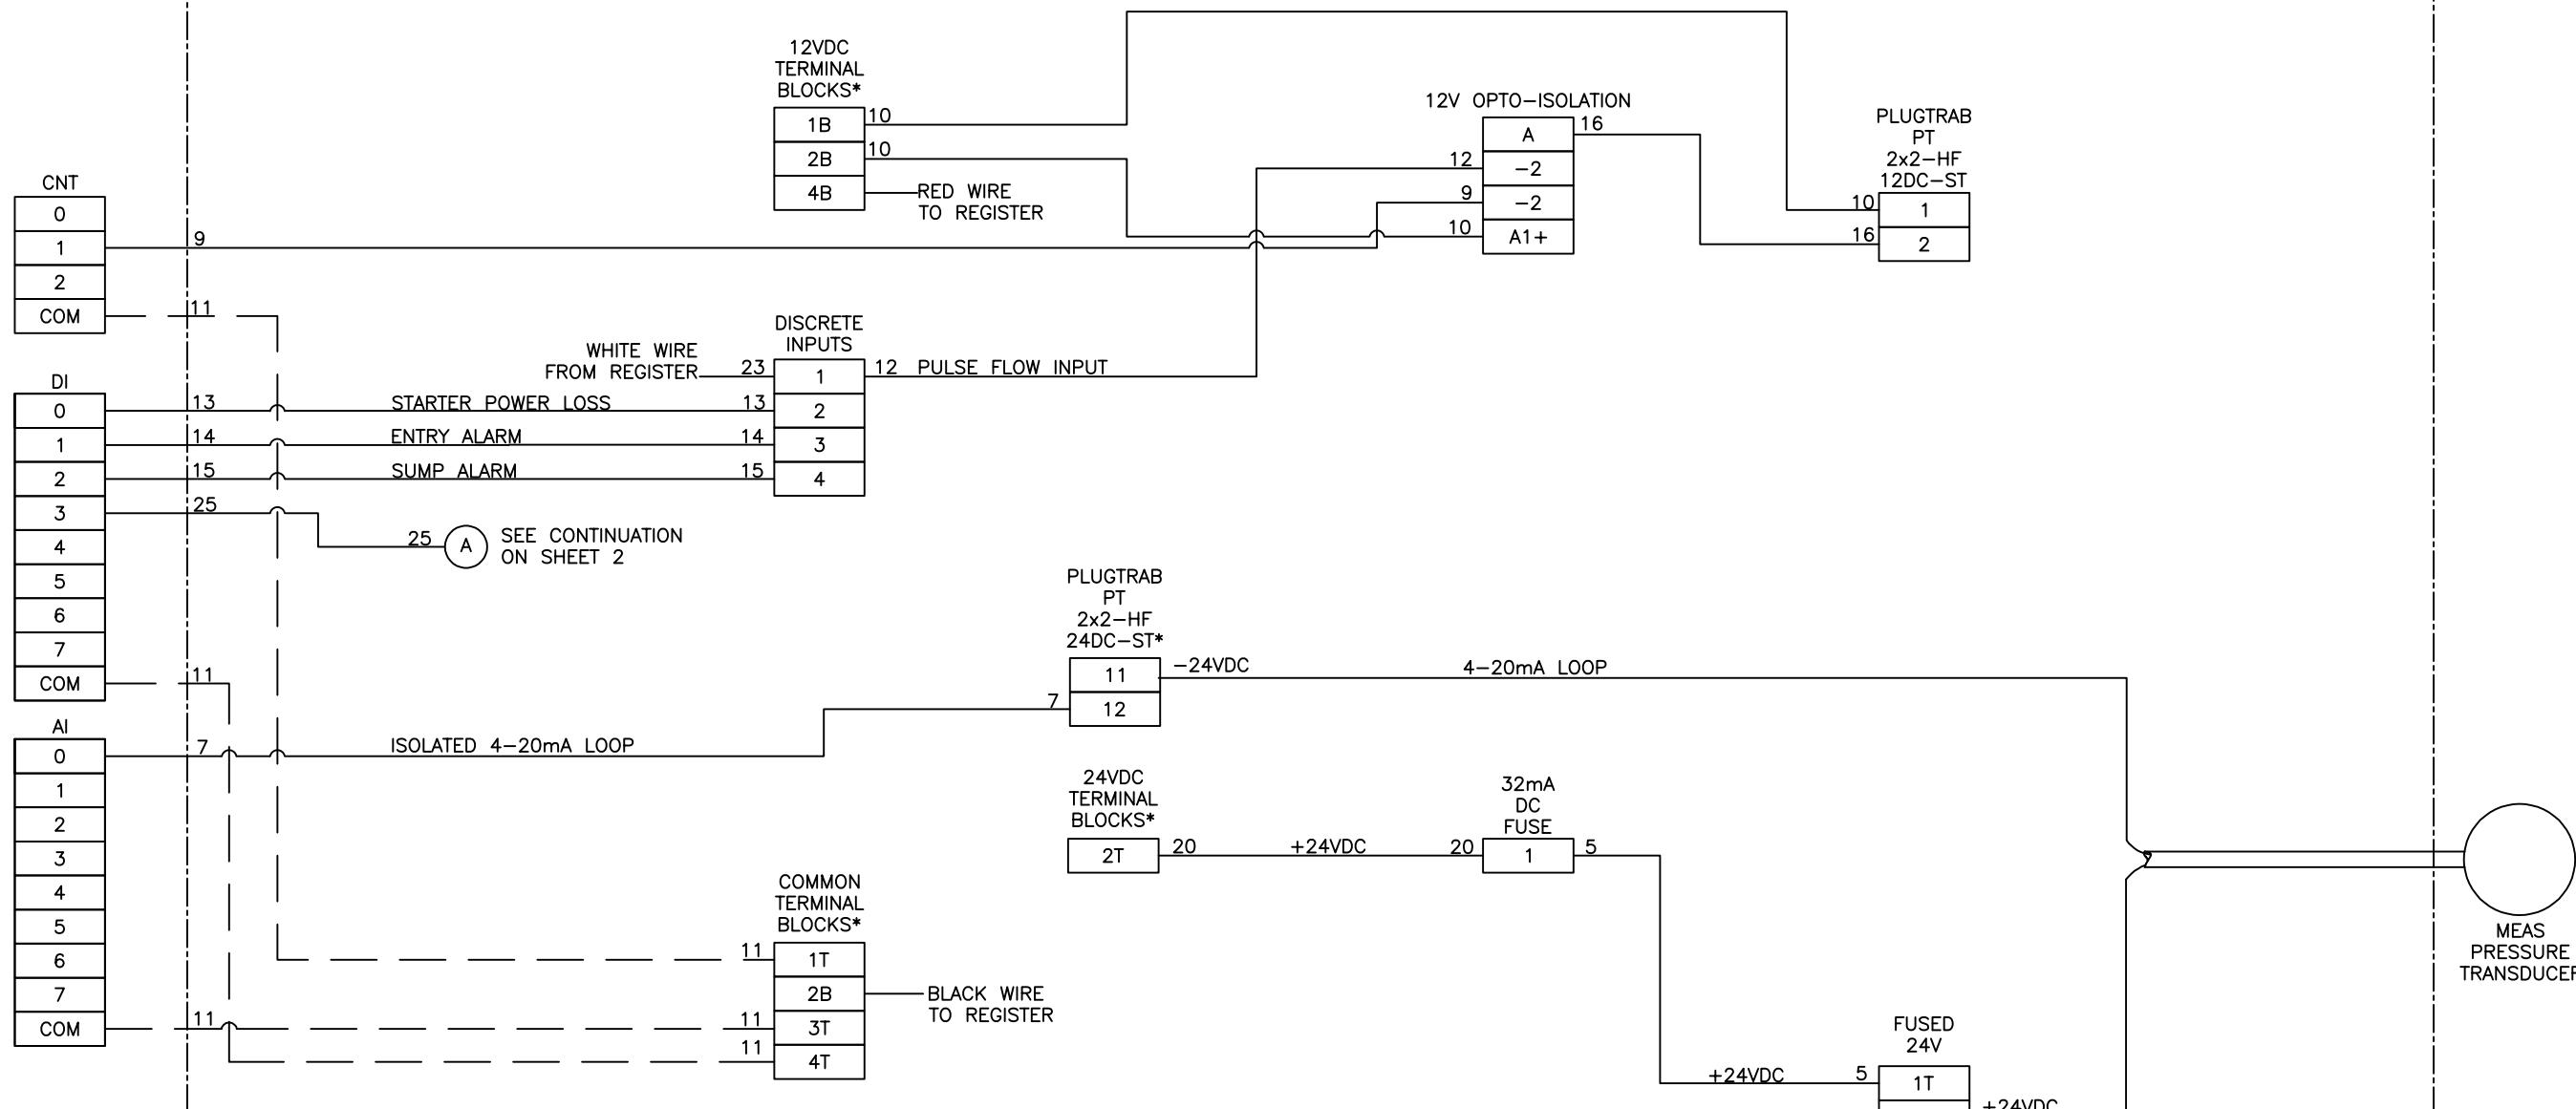

CITY OF NORFOLK — DEPARTMENT OF UTILITIES
STANDARD DETAILS

SCALE:
NOT TO SCALE

DATE: 07/25

SCADA BOARD ANALOG AND DISCRETE INPUTS

DRAWING NO.
CW 11