


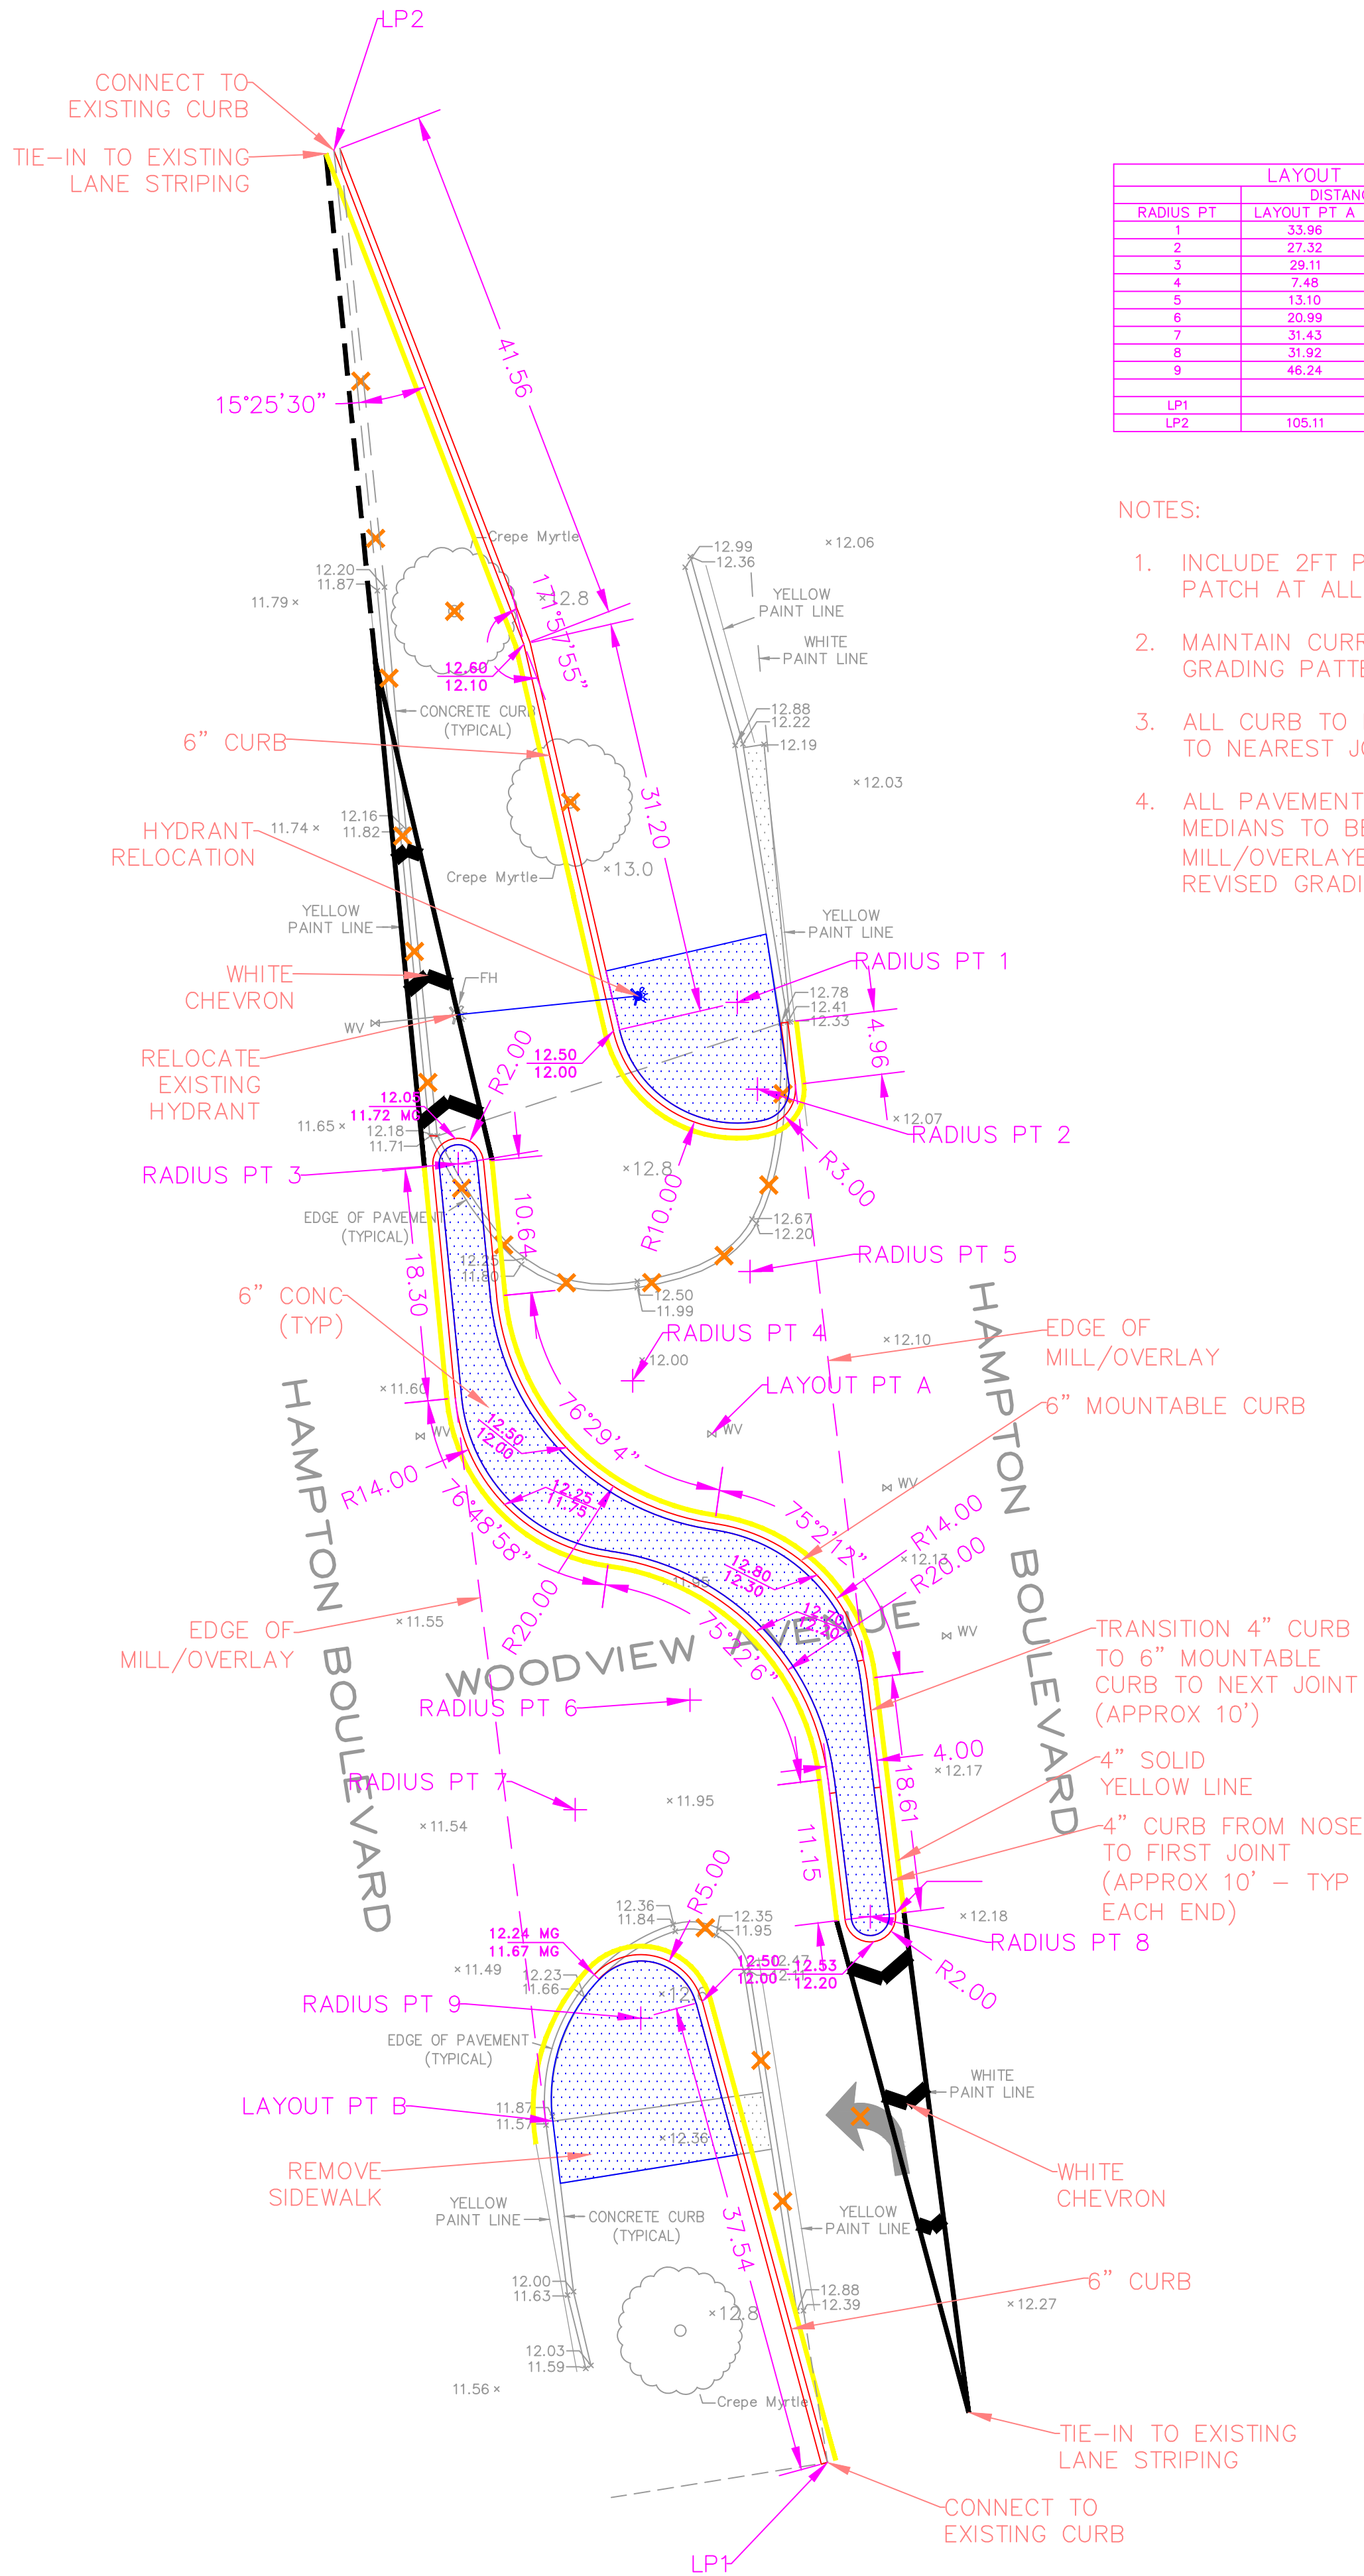

LAYOUT		
RADIUS PT	DISTANCE FROM	
	LAYOUT PT A	LAYOUT PT B
1	33.96	89.09
2	27.32	82.66
3	29.11	75.59
4	7.48	58.50
5	13.10	68.53
6	20.99	34.79
7	31.43	24.53
8	31.92	29.67
9	46.24	10.64
LP1		34.41
LP2	105.11	

- NOTES:
1. INCLUDE 2FT PAVEMENT PATCH AT ALL NEW CURB.
 2. MAINTAIN CURRENT GRADING PATTERNS.
 3. ALL CURB TO BE REMOVED TO NEAREST JOINT.
 4. ALL PAVEMENT BETWEEN MEDIANS TO BE MILL/OVERLAYED TO MATCH REVISED GRADING.